


# FRANCONIA

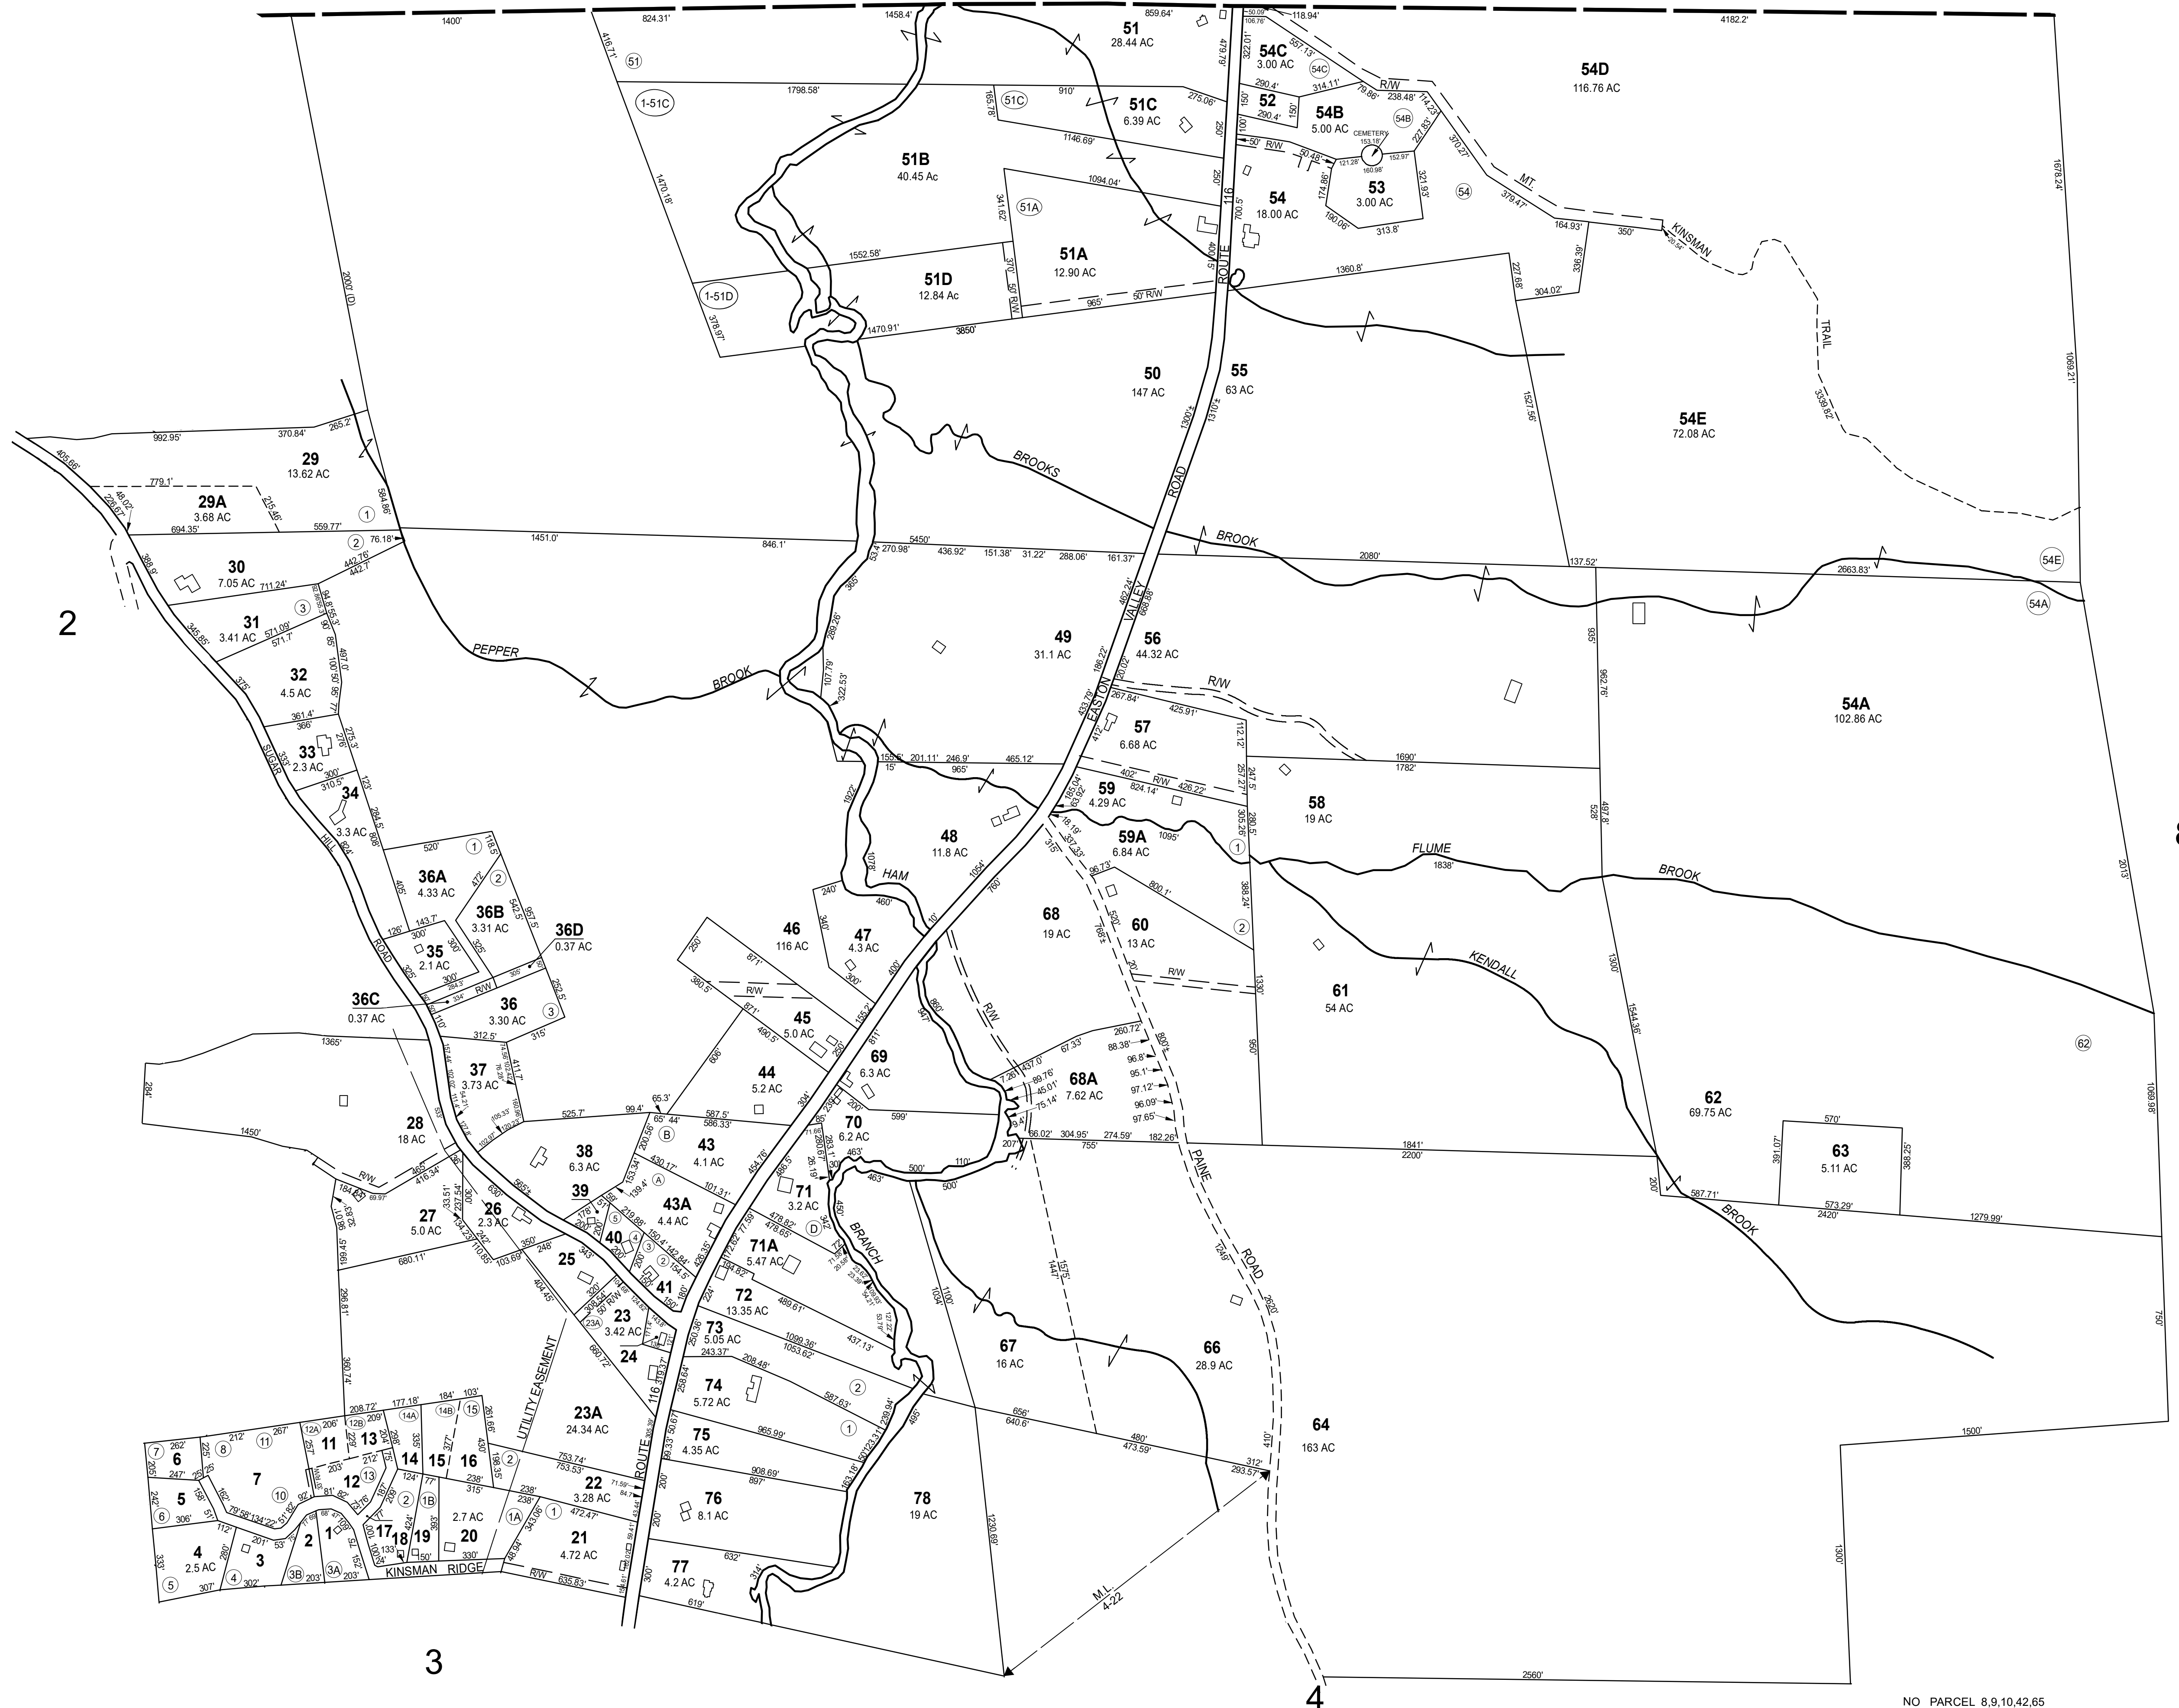

NO PARCEL 8.9,10,42,65

THIS MAP IS FOR ASSESSMENT PURPOSES. IT IS NOT VALID FOR LEGAL DESCRIPTION OR CONVEYANCE.

THE HORIZONTAL DATUM IS THE NEW HAMPSHIRE STATE PLANE COORDINATE SYSTEM, NAD 83.

PREPARED BY PHOTOGRAMMETRIC METHODS IN 1980 BY JOHN E. O'DONNELL & ASSOCIATES, AUBURN, MAINE

REVISED & REPRINTED BY


**CAI Technologies**  
Precision Mapping, Geospatial Solutions.

11 Pleasant Street, Littleton, NH 03561  
800.322.4540 - www.cai-tech.com

**LEGEND**

AREA	-----	Ac
RECORD DIMENSION	-----	100'
SCALED DIMENSION	-----	100'±
MATCH LINE	← M.L. →	
WATER	← W →	

EXEMPT PROPERTY	⊖
SUBDIVISION LOT NO.	⓪
RIGHT OF WAY/ACCESS	— RW —
COMMON OWNERSHIP	— OR —
WETLANDS	Ⓢ

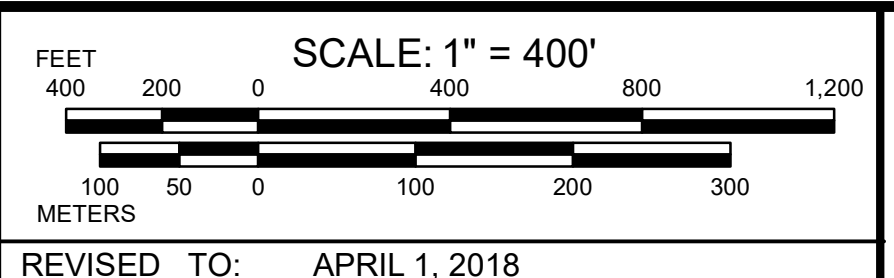

PROPERTY MAPS

**EASTON**

NEW HAMPSHIRE

MAP NO. **1**